

OFFICE SPACE FOR LEASE

6714 N. New Braunfels
San Antonio, Texas



Location: On North New Braunfels between Eisenhower and Brees Boulevard. Convenient Alamo Heights location.

Suites: Suite 105: 511 RSF \$1,065.00 per month
Suite 203: 494 RSF \$1,050.00 per month


Lease Structure: Month to Month Modified Gross Lease

Amenities: Interior court yard
24 hour access
24 hour HVAC

Contact:

Brian P. Brady
1920 Nacogdoches, Suite 201
San Antonio, TX 78209
210-771-4106

OFFICE SPACE FOR LEASE

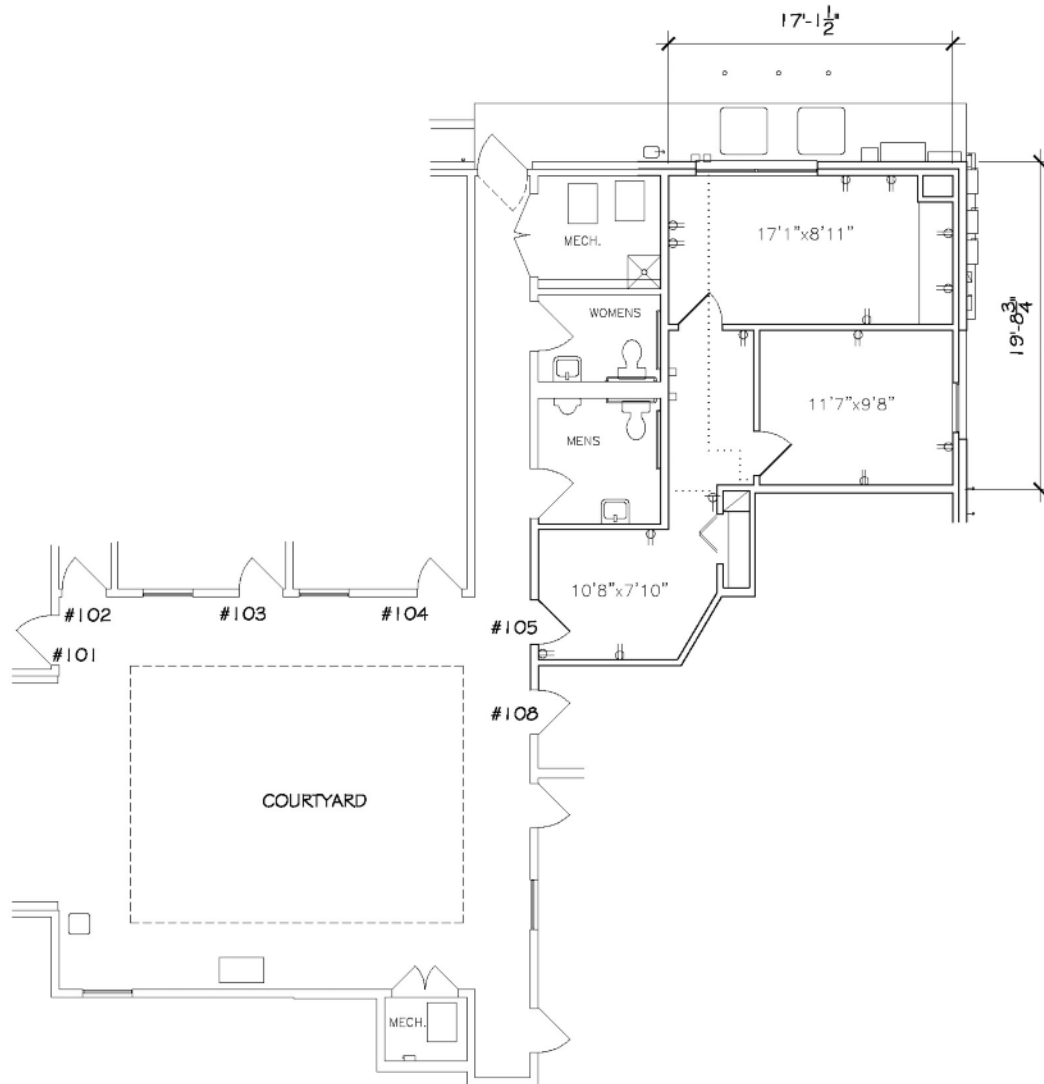


511 rentable SQ.FT.
EXISTING 2nd FLOOR PLAN 3-2-23

1/8" = 1'-0"

6714 N. New Braunfels #105
San Antonio, TX. 78209

Drawn by: Alamo Drafting & Design inc. - alamodrafting.com

OFFICE SPACE FOR LEASE

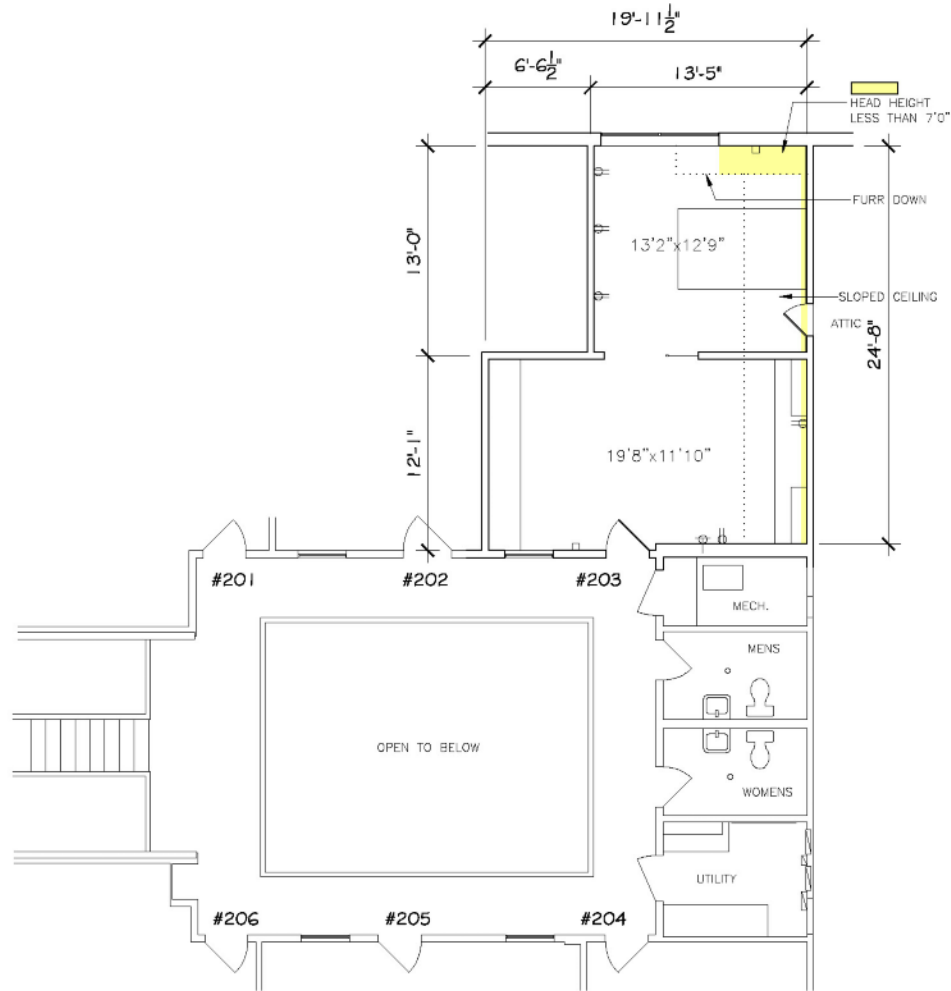

494 rentable SQ.FT.

EXISTING 2nd FLOOR PLAN 3-2-23

1/8" = 1'-0"

6714 N. New Braunfels #203

San Antonio, TX. 78209

Drawn by: Alamo Drafting & Design Inc. - alamodrafting.com

